


SVISHAVEVEJ 51, 5330 MUNKEBO  
MATR. NR. 12C, MUNKEBO BY MUNKEBO

GRUNDAREAL 2262 M<sup>2</sup>

EKSISTERENDE BOLIGAREAL: 133 M<sup>2</sup>  
TILBYGNING BOLIGAREAL: 30 M<sup>2</sup>  
GARAGE AREAL: 84 M<sup>2</sup>

BEBYGGELSESPROCENT: 6,8%

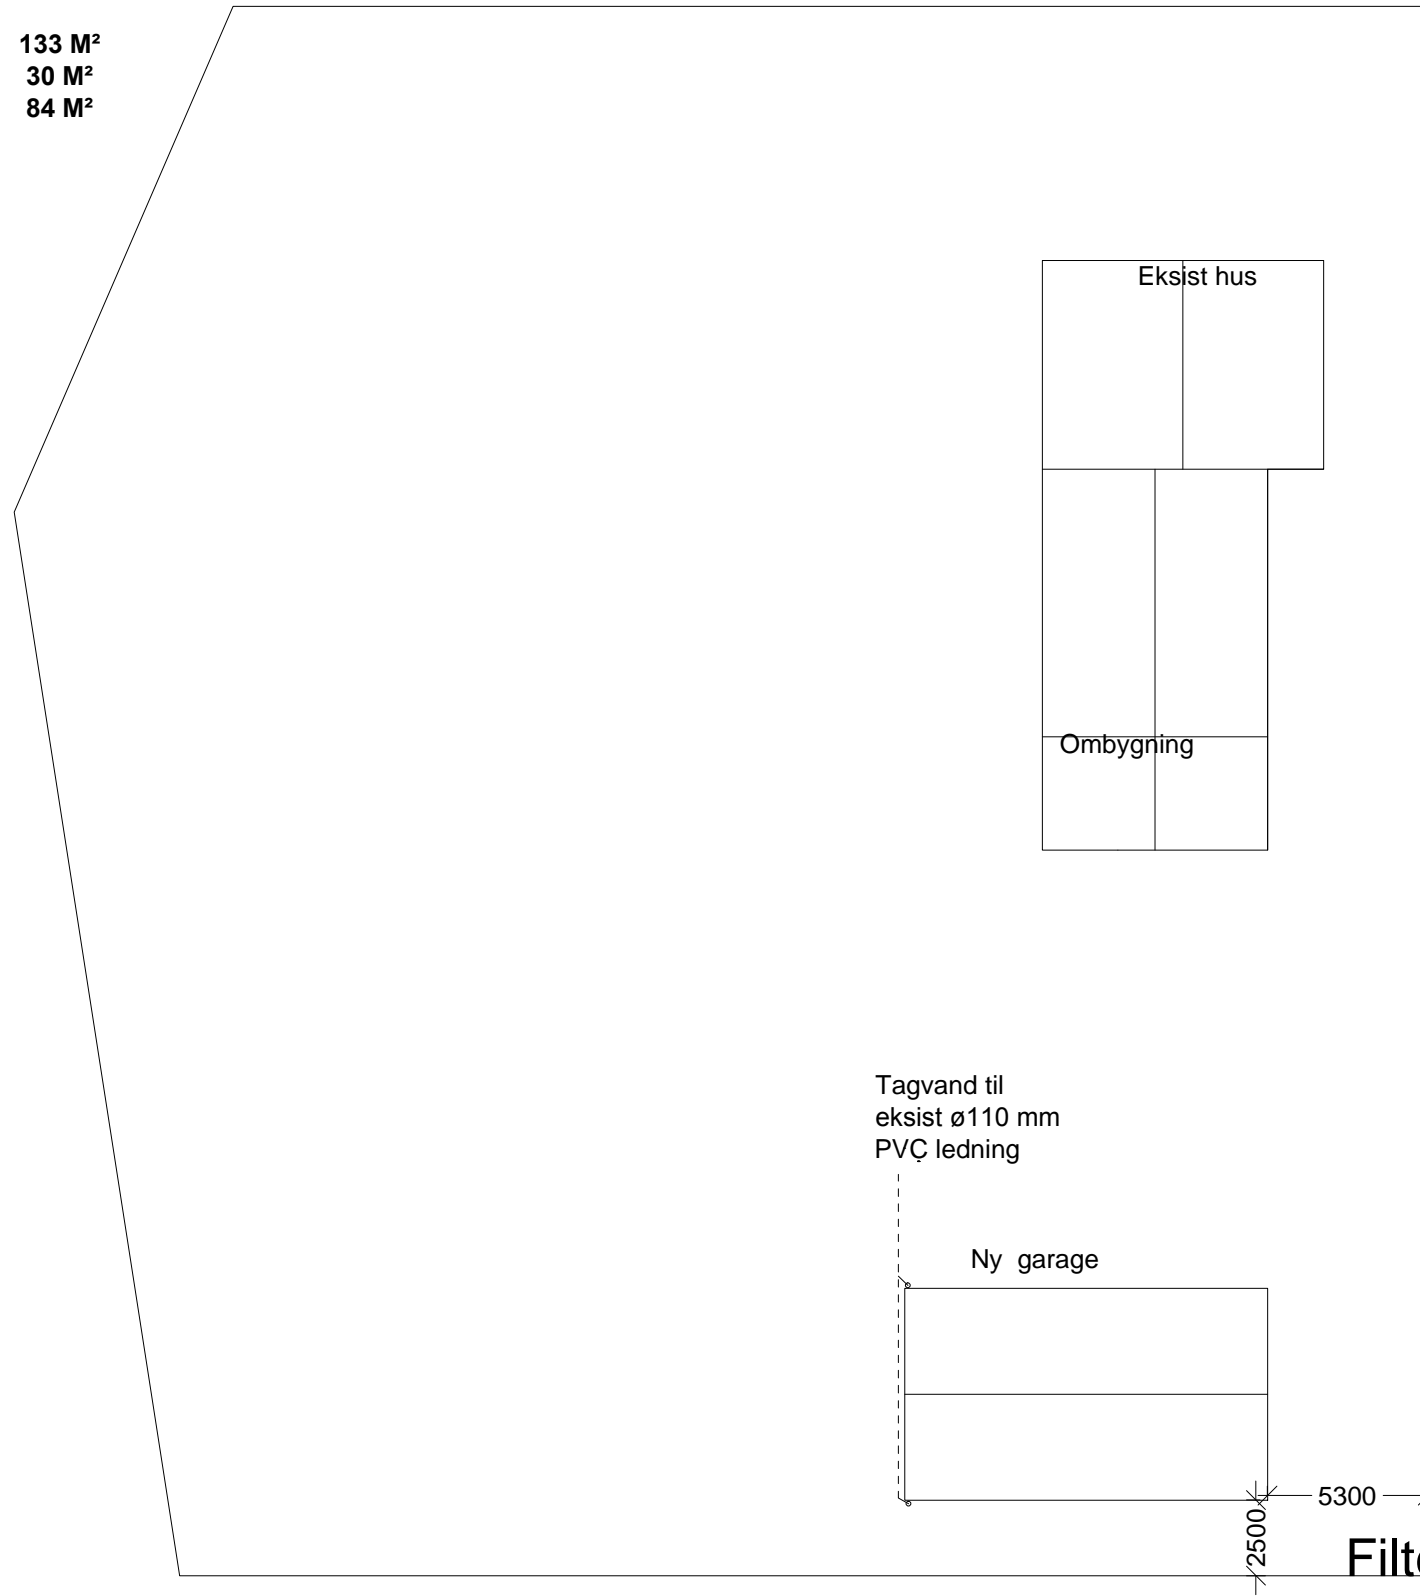


Filtech Aps

FILTECH ApS www.filtech.dk  
TLF. 40501803  
E-MAIL filtech@filtech.dk

FINN RASMUSSEN KORUP ÅBAKKE 18, KORUP 5210 DDENSE NV

UDG.	DATO/INIT.	GODK	REVISION
------	------------	------	----------

Svishavevej 51, Munkebo	SAG NR.: <b>237</b>
EMNE: Situationsplan	TEGN. NR.: <b>237.1</b>
1:250	TEGN. DATO: 15.12.10 SIGN.: TFR

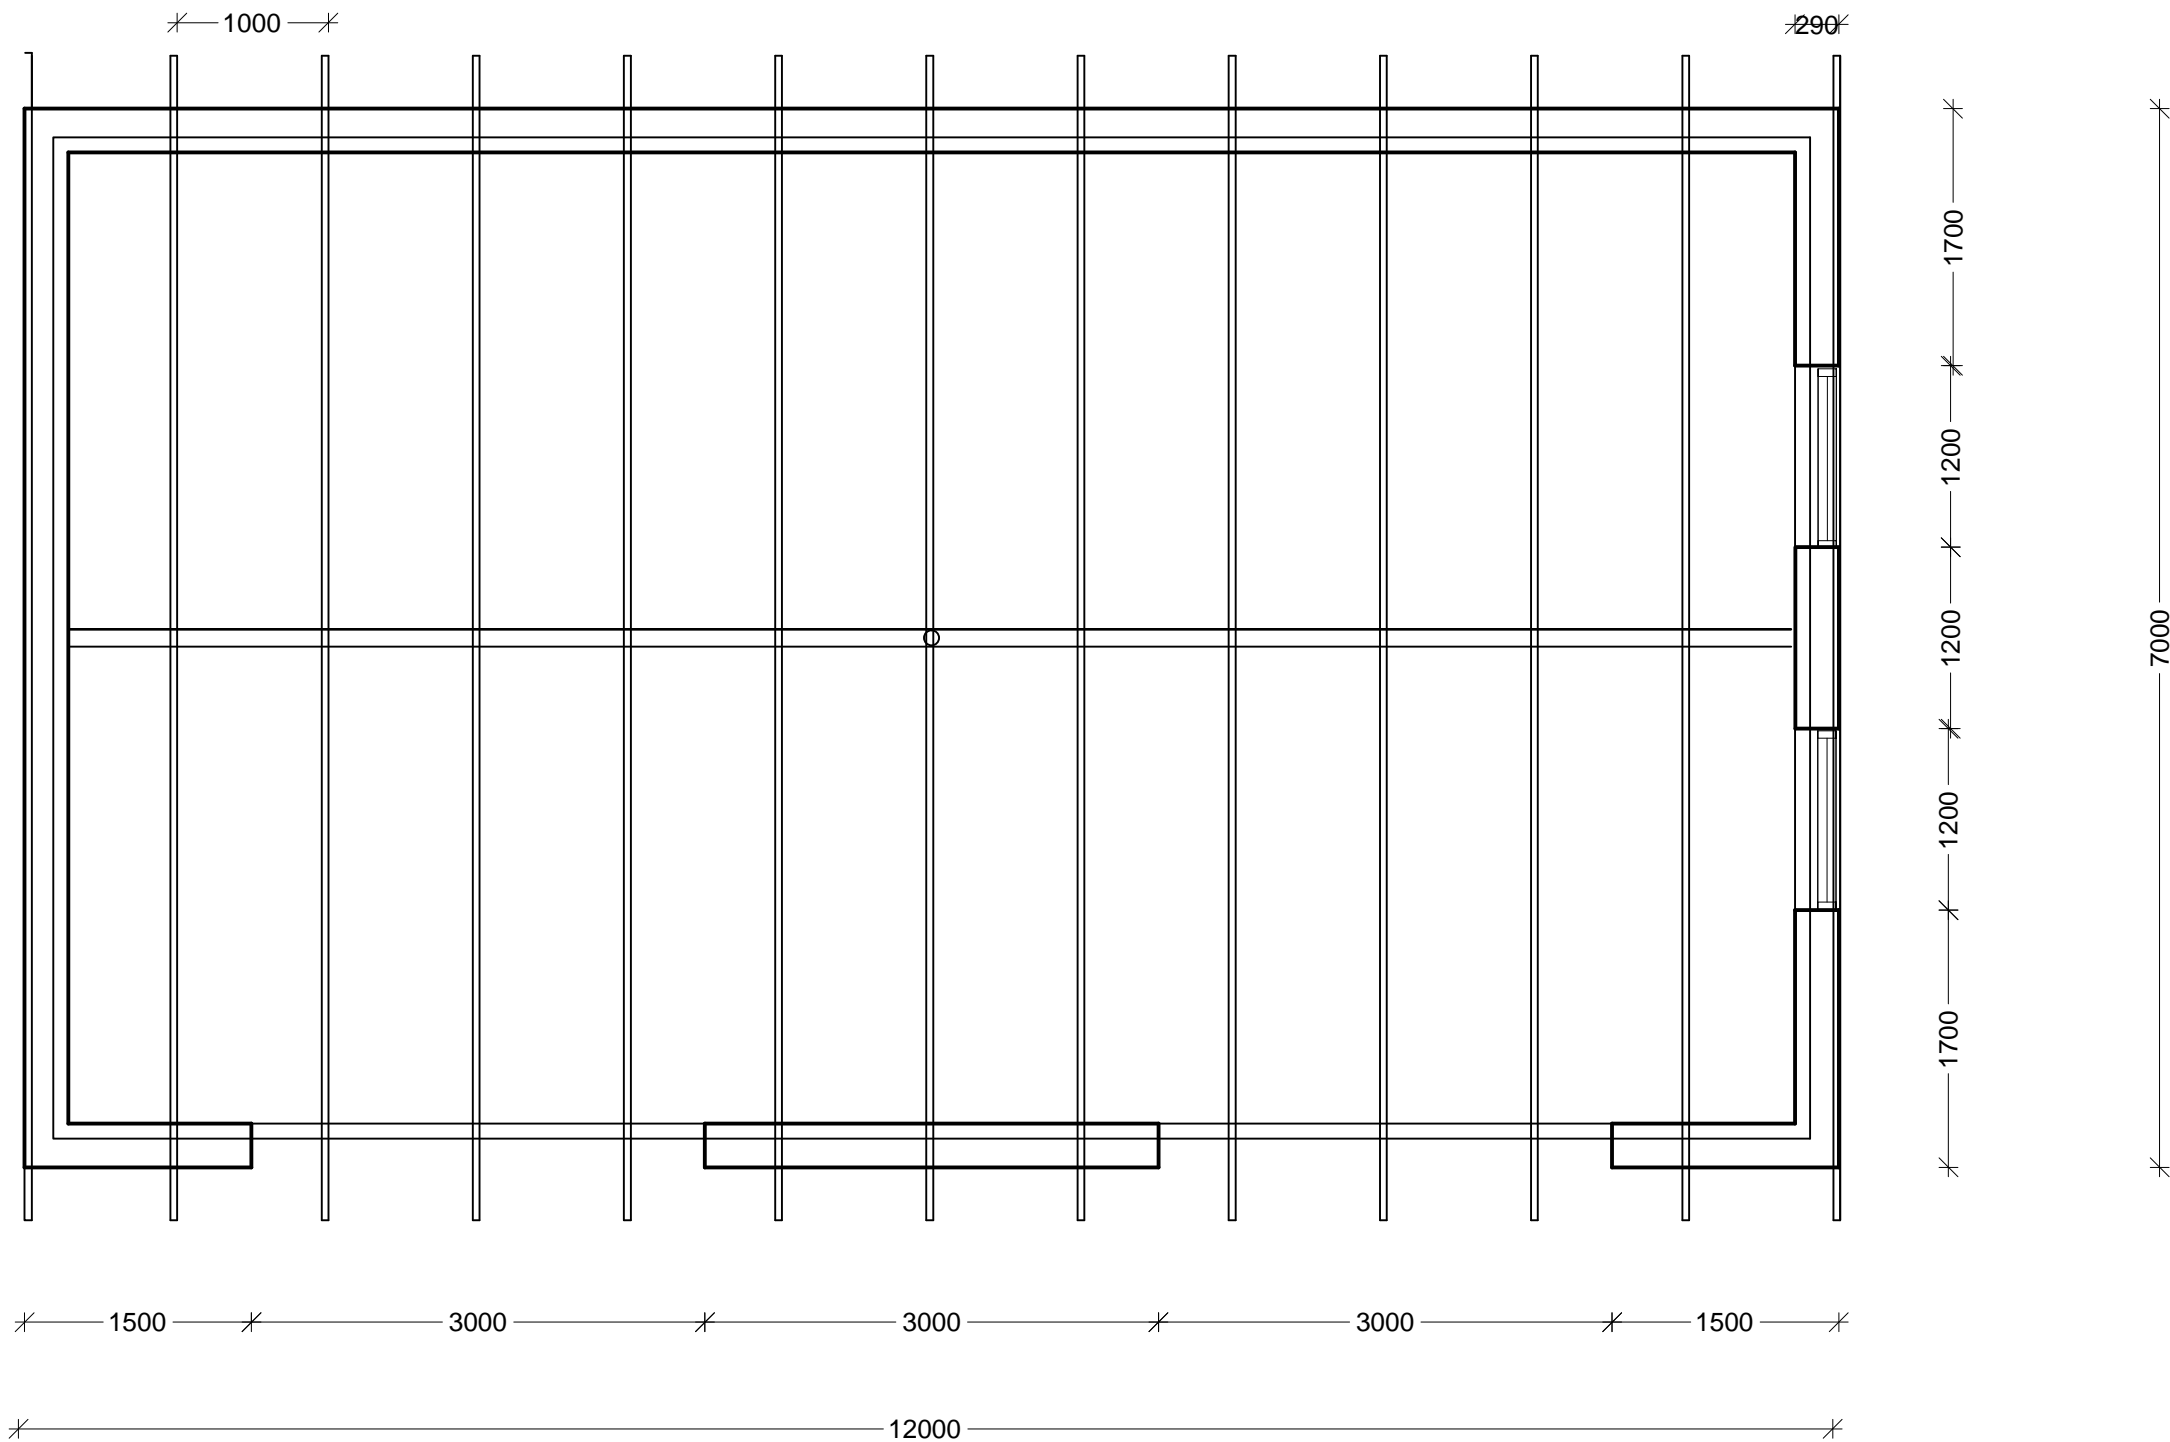


**Filtech Aps** FILTECH ApS www.filtech.d  
TLF. 4050180  
E-MAIL filtech@filtech.d

FINN RASMUSSEN KORUP ÅBAKKE 18, KORUP 5210 ODENSE N

UDG.	DATO/INIT.	GODK	REVISION

<b>Svishavevej 51, Munkebo</b>	SAG NR.: <b>237</b>
EMNE: <b>PLAN GARAGE</b>	TEGN. NR.: <b>237.2</b>
	TEGN. DATO: 15.12.10
	SIGN.: FR

1:50

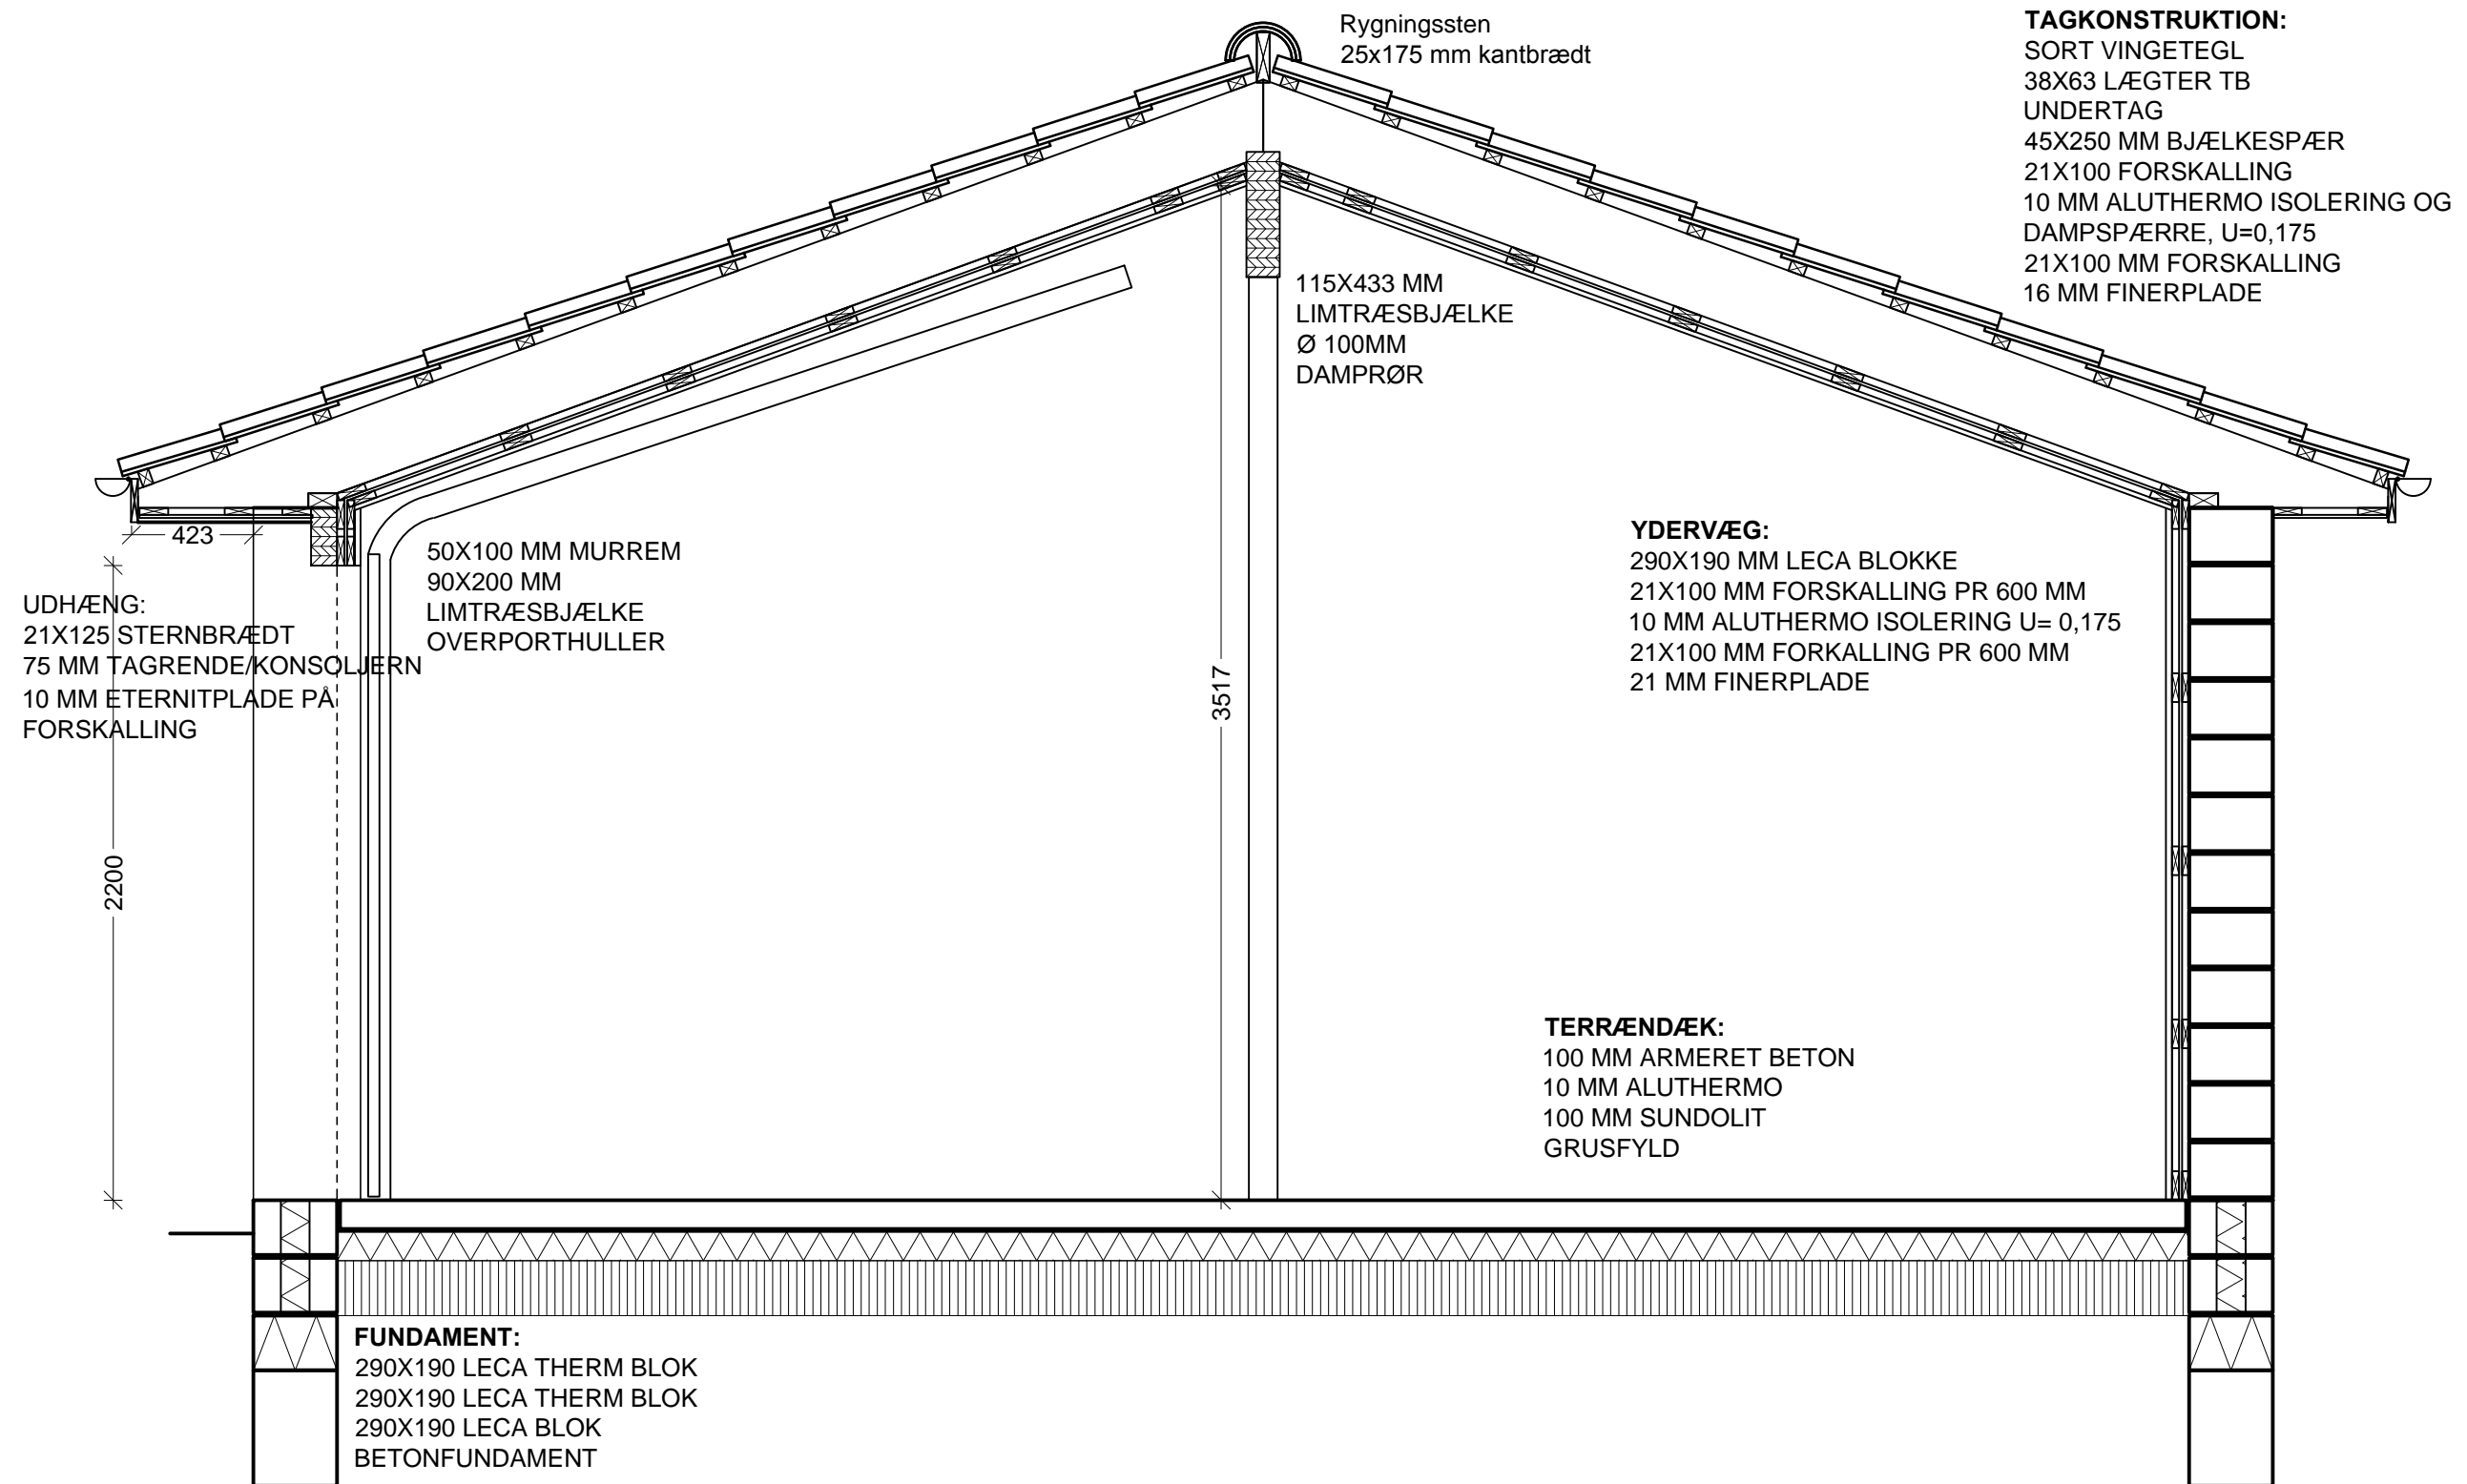


Filtech Aps

FILTECH Aps www.filtech.dk  
 TLF. 40501803  
 E-MAIL filtech@filtech.dk


FINN RASMUSSEN KORUP ÅBAKKE 18, KORUP 5210 ODENSE NV

UDG.	DATO/INIT.	GODK.	REVISION


Svishavevej 51, Munkebo		SAG NR.:	237
EMNE: SNIT, GARAGE		TEGN. NR.:	237.3
1:25		TEGN. DATO:	15.12.10
		SIGN.:	FR

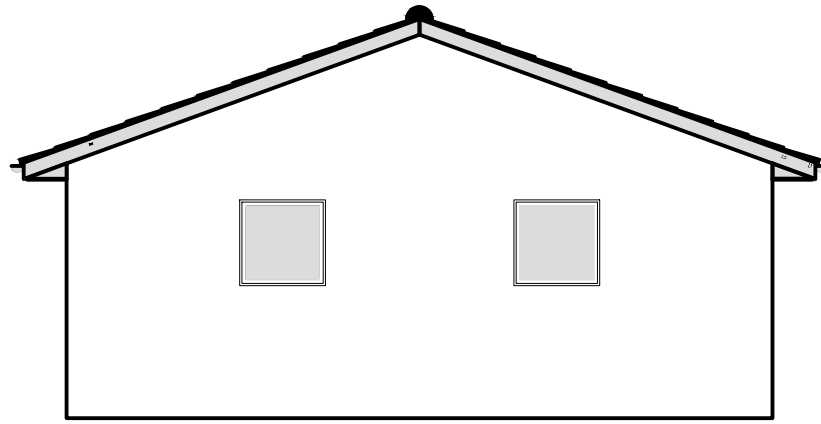


Facade mod vest

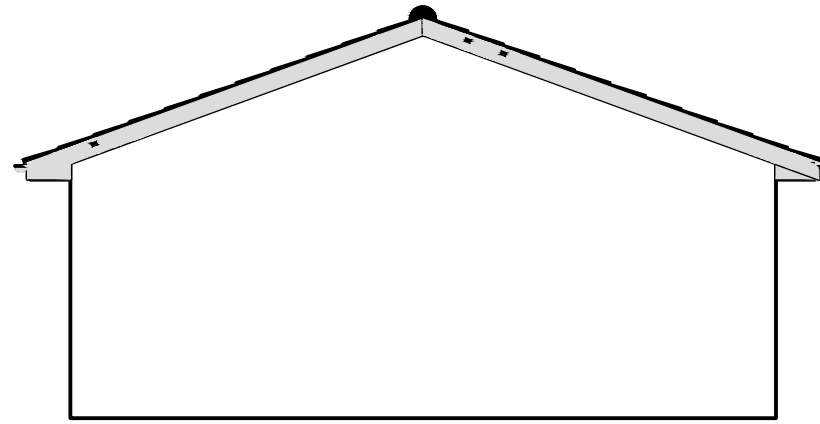

Facade mod øst

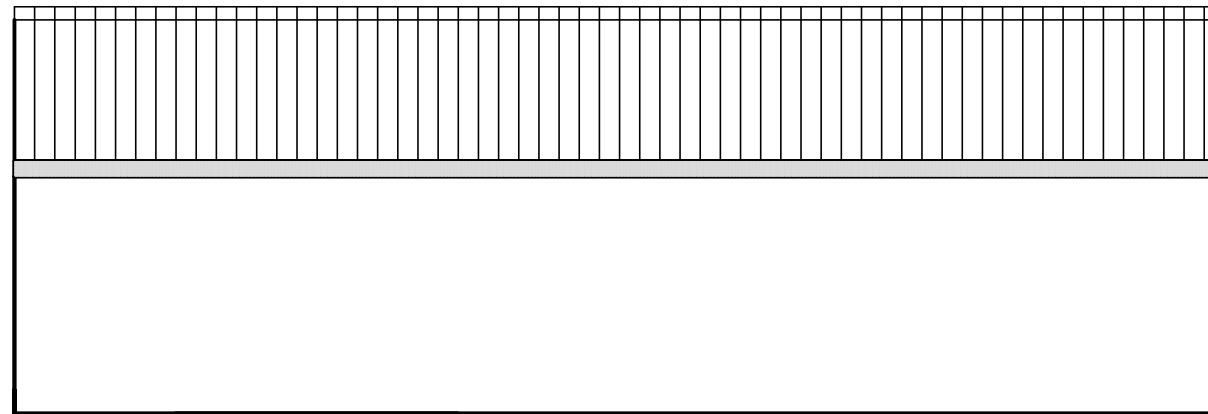

Facade mod syd

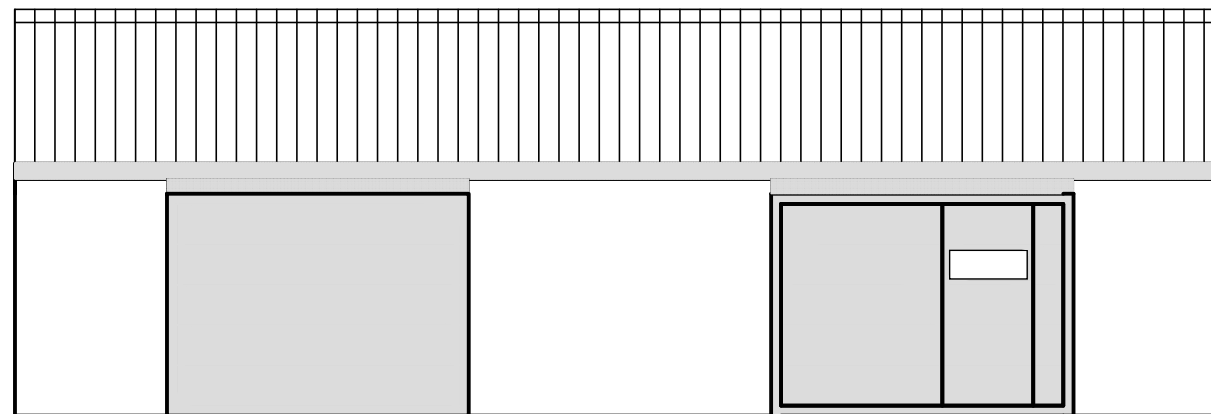

Facade mod nord


Filtech Aps

FILTECH Aps www.filtech.dk  
 TLF. 40501803  
 E-MAIL filtech@filtech.dk

FINN RASMUSSEN KORUP ÅBAKKE 18, KORUP 5210 ODENSE NV

UDG.	DATO/INIT.	GODK	REVISION

Svishavevej 51, Munkebo		SAG NR.: <b>237</b>
EMNE: Facader, garage		TEGN. NR.: <b>237.4</b>
1:75		TEGN. DATO: 15.12.10 SIGN.: TFR

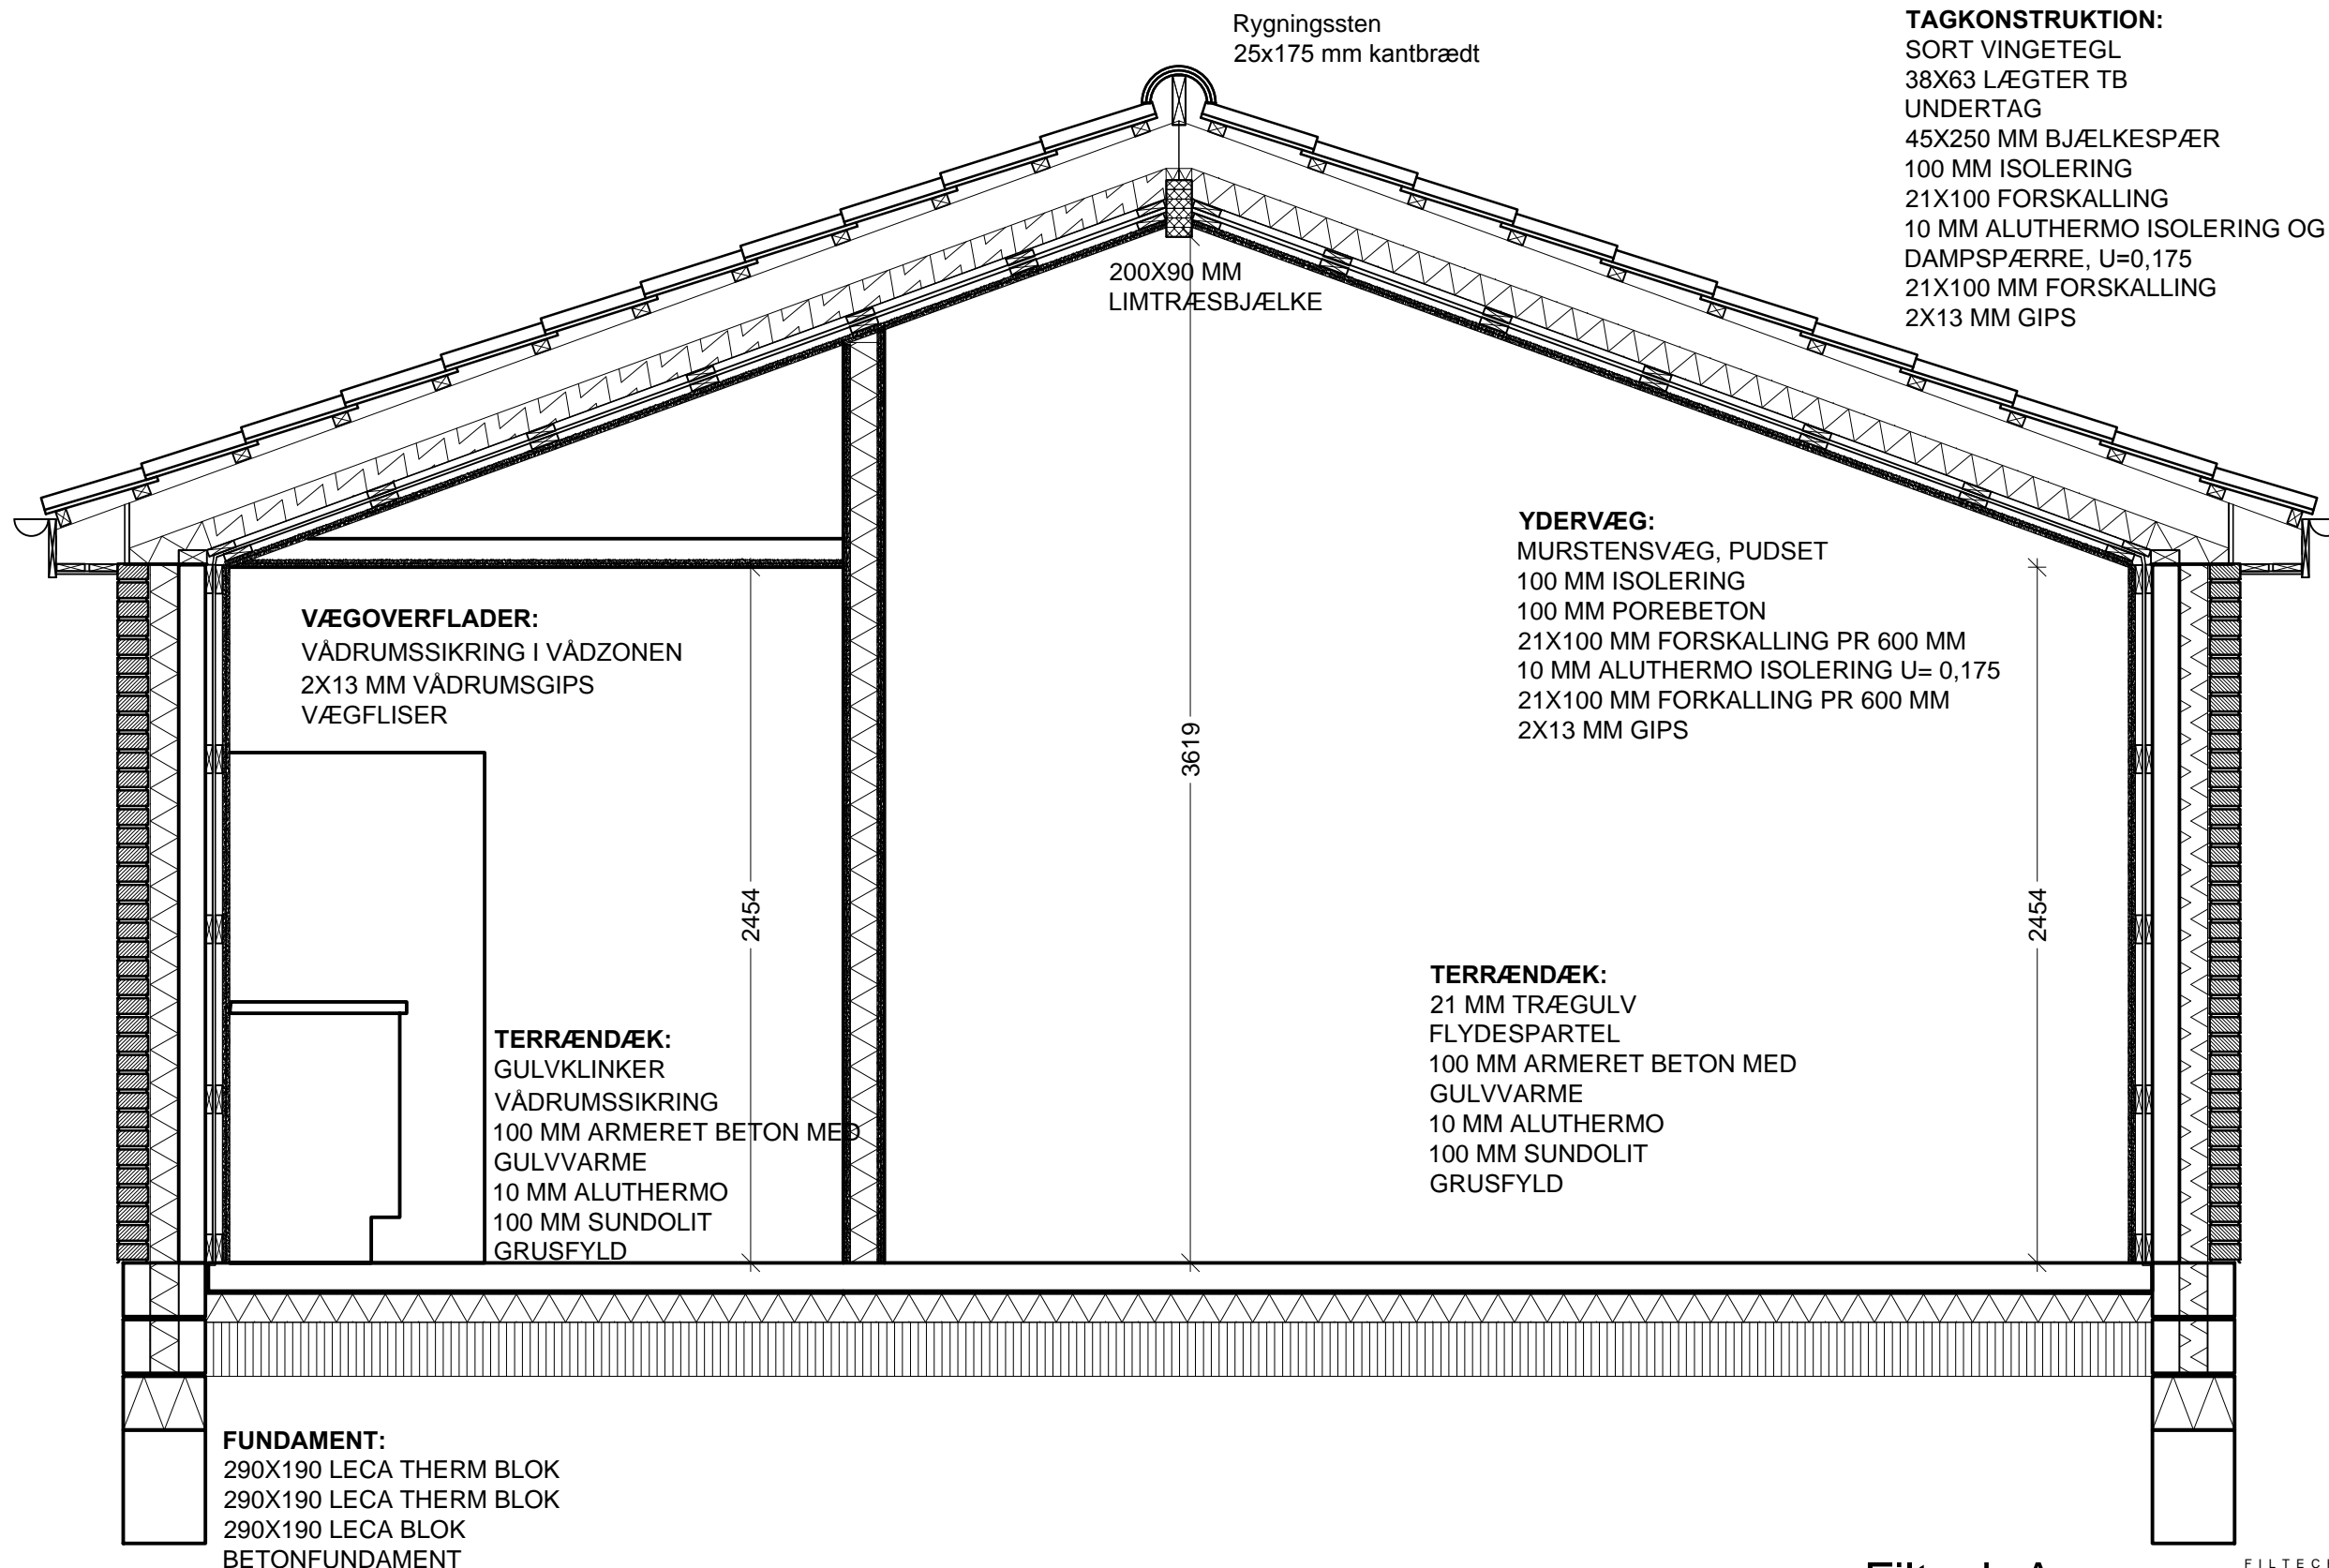


Filtech Aps

FILTECH Aps www.filtech.dk  
TLF. 40501803  
E-MAIL filtech@filtech.dk

FINN RASMUSSEN KORUP ÅBAKKE 18, KORUP 5210 ODENSE NV

UDG.	DATO/INIT.	GODK.	REVISION

Svishavevej 51, Munkebo		SAG NR.:	237
EMNE: SNIT, OMBYGNING		TEGN. NR.:	237.6
1:25		TEGN. DATO:	15.12.10
		SIGN.:	FR

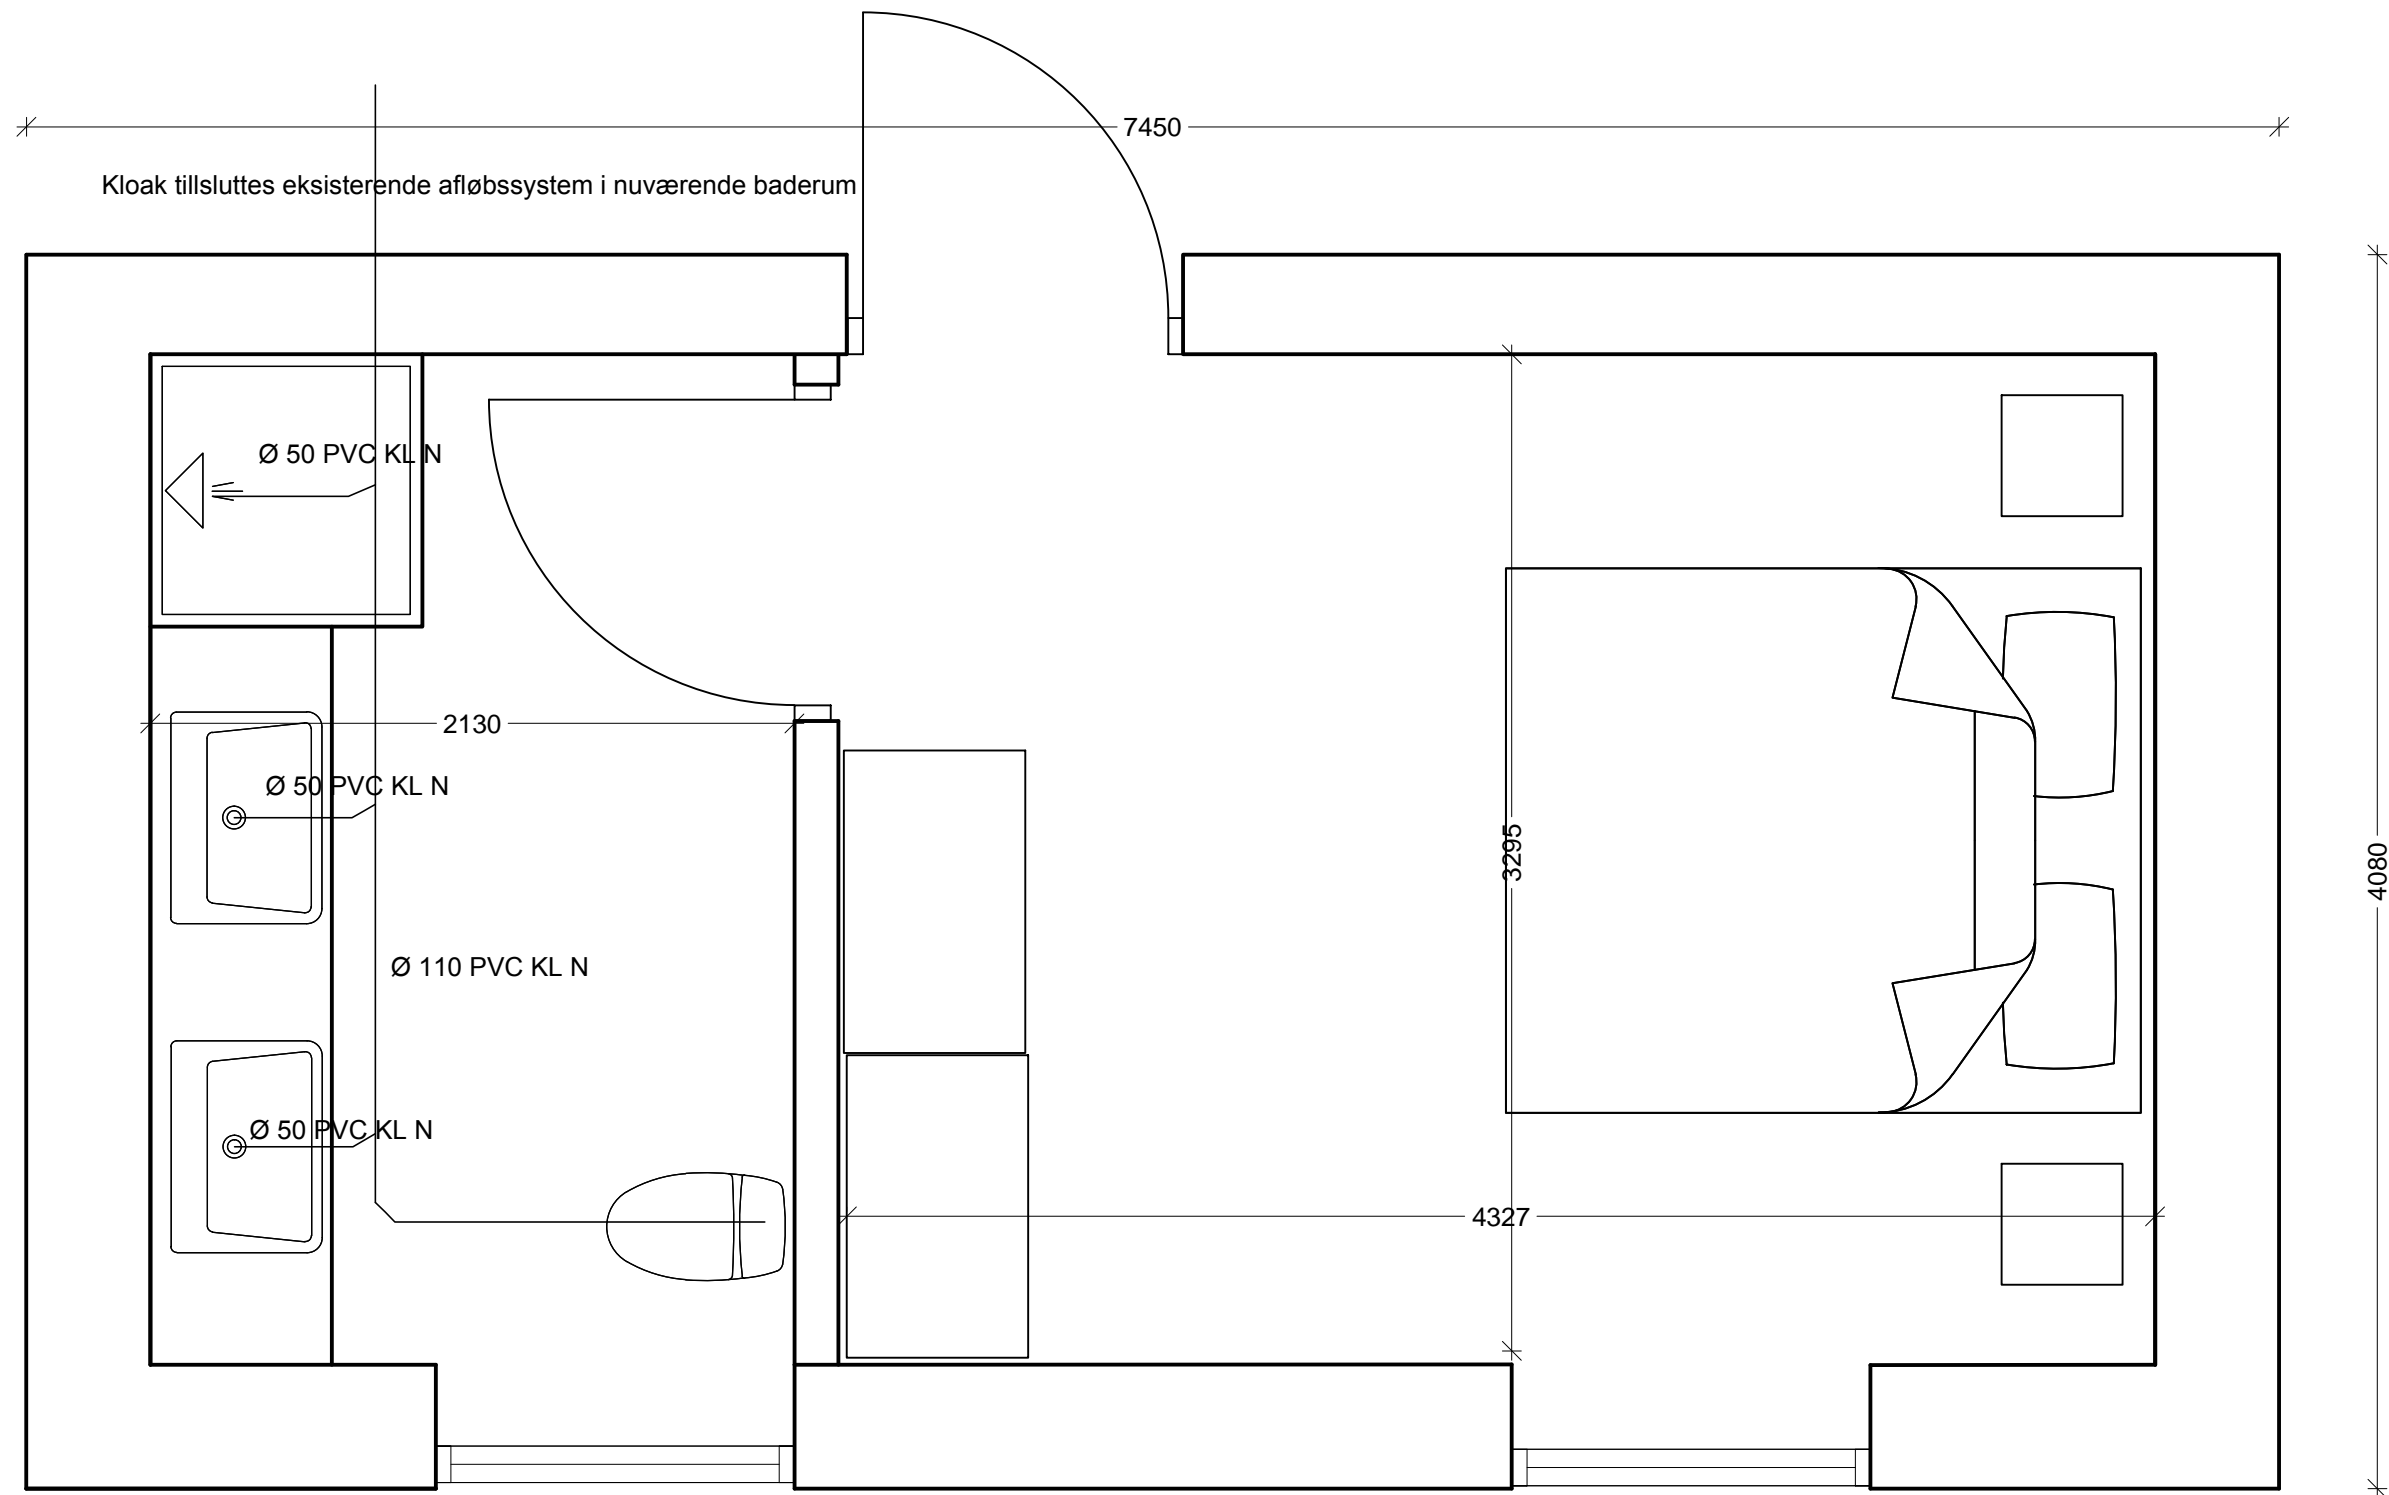




**Filtech Aps**

FILTECH Aps www.filtech.dk  
 TLF. 40501803  
 E-MAIL filtech@filtech.dk

FINN RASMUSSEN KORUP ÅBAKKE 18, KORUP 5210 ODENSE NV

UDG.	DATO/INIT.	GODK.	REVISION

Svishavevej 51, Munkebo		SAG NR.: <b>237</b>
EMNE: PLAN OMBYGNING		TEGN. NR.: <b>237.5</b>
1:25		TEGN. DATO: 15.12.10 SIGN.: FR

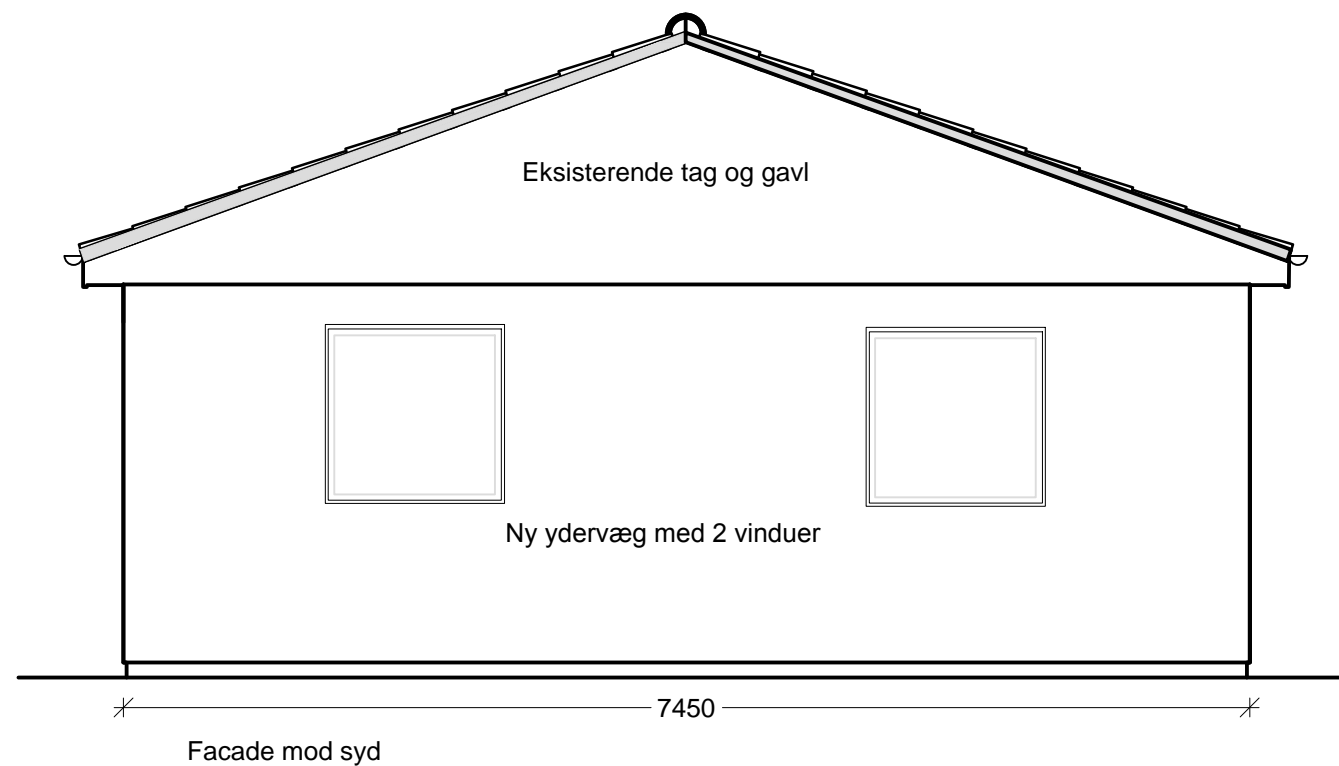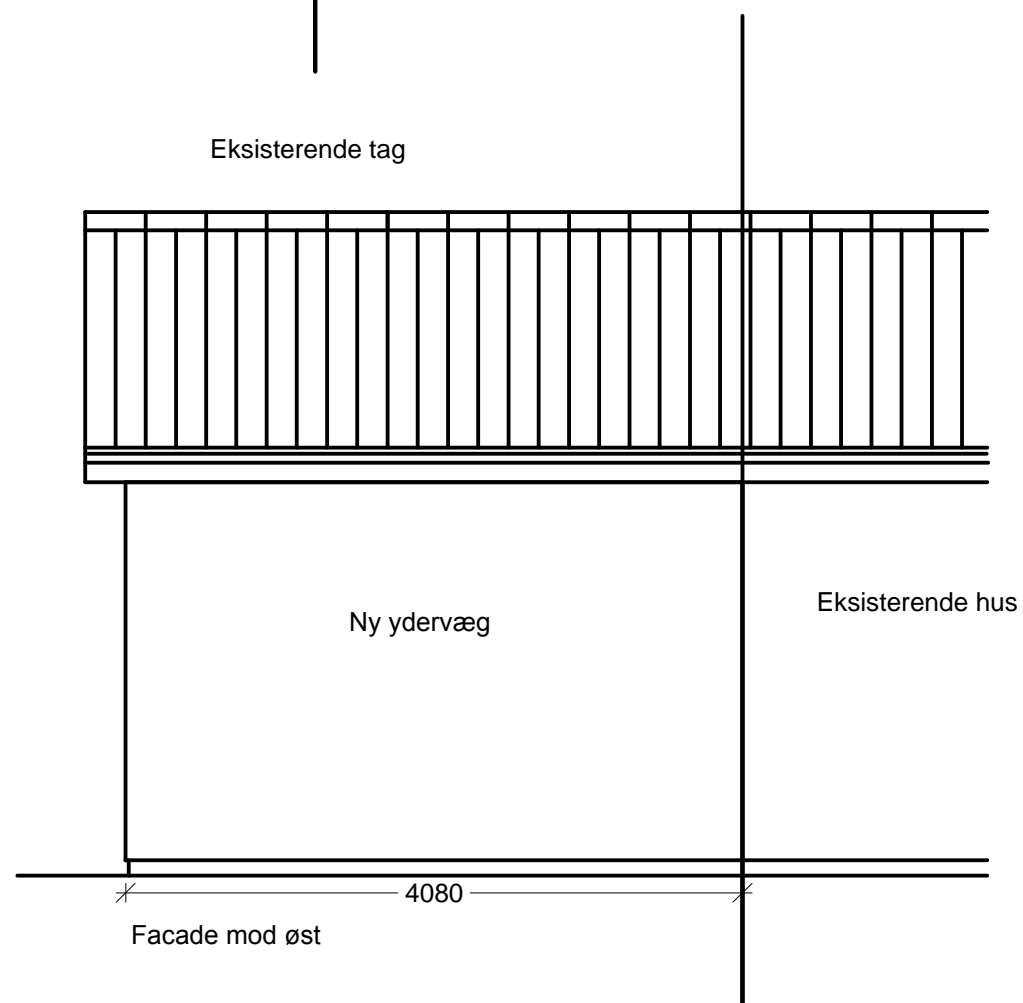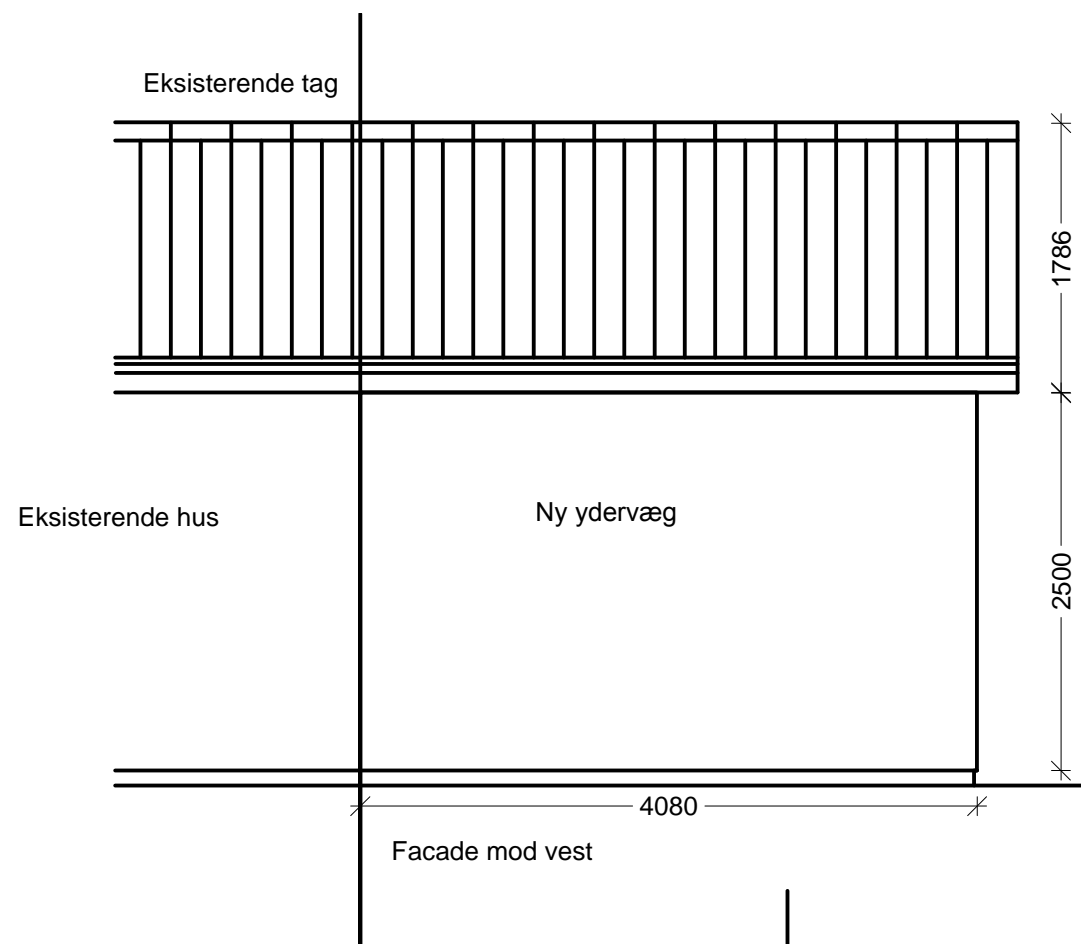

Filtech Aps

FILTECH Aps www.filtech.dk  
 TLF. 40501803  
 E-MAIL filtech@filtech.dk

FINN RASMUSSEN KORUP ÅBAKKE 18, KORUP 5210 ODENSE NV

UDG.	DATO/INIT.	GODK	REVISION

Svishavevej 51, Munkebo		SAG NR.: <b>237</b>
EMNE: FACADER, OMBYGNING		TEGN. NR.: <b>237.7</b>
1:50		TEGN. DATO: 15.12.10 SIGN.: FR